


Paneelide paigaldusjoonis

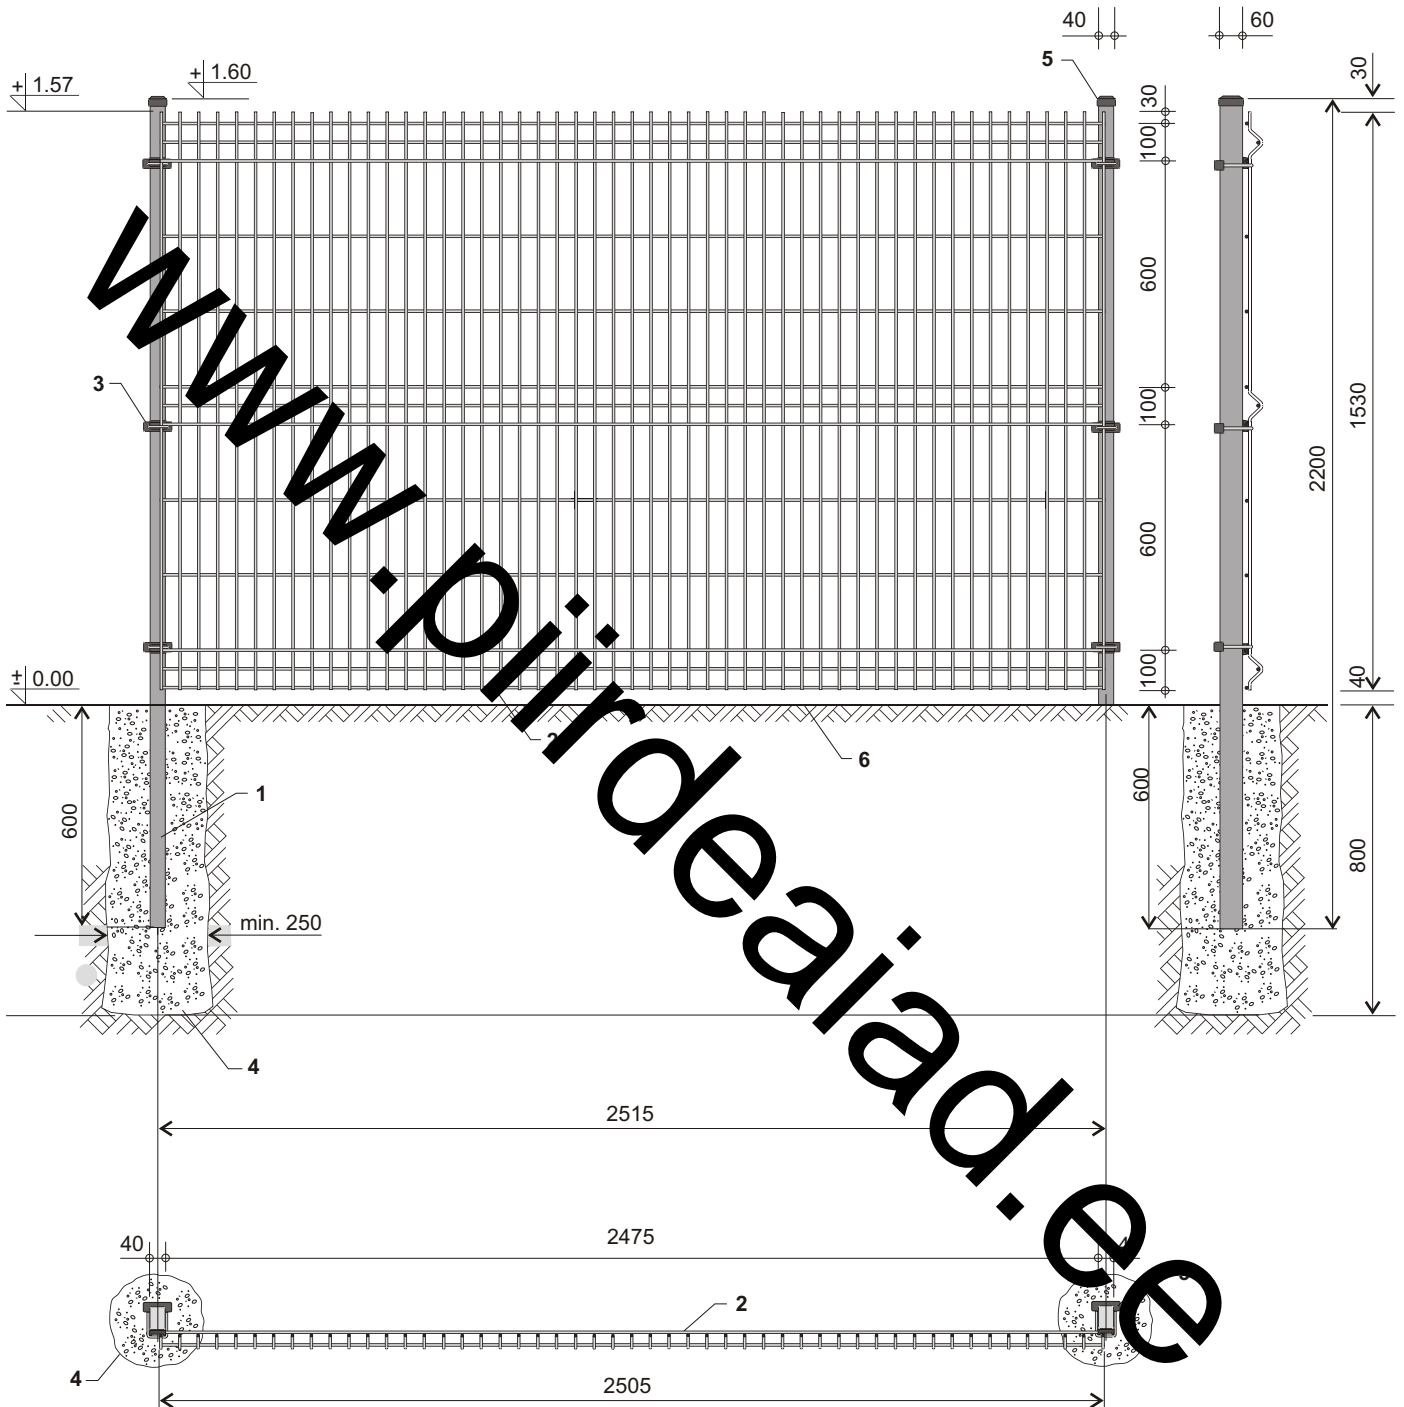

- 1-aiapost 40 x 60 mm
- 2-aiapaneel H-1530 x 2500 mm
- 3-aiapaneeli U-kinnitus 40 x 60 postile
- 4-aiaposti vundament (soovitav minimaalne betooni mark B-15)
- 5-postimüts 40 x 60 mm
- 6-maapind